



Laurens Street

South Boundary

Newberry Street

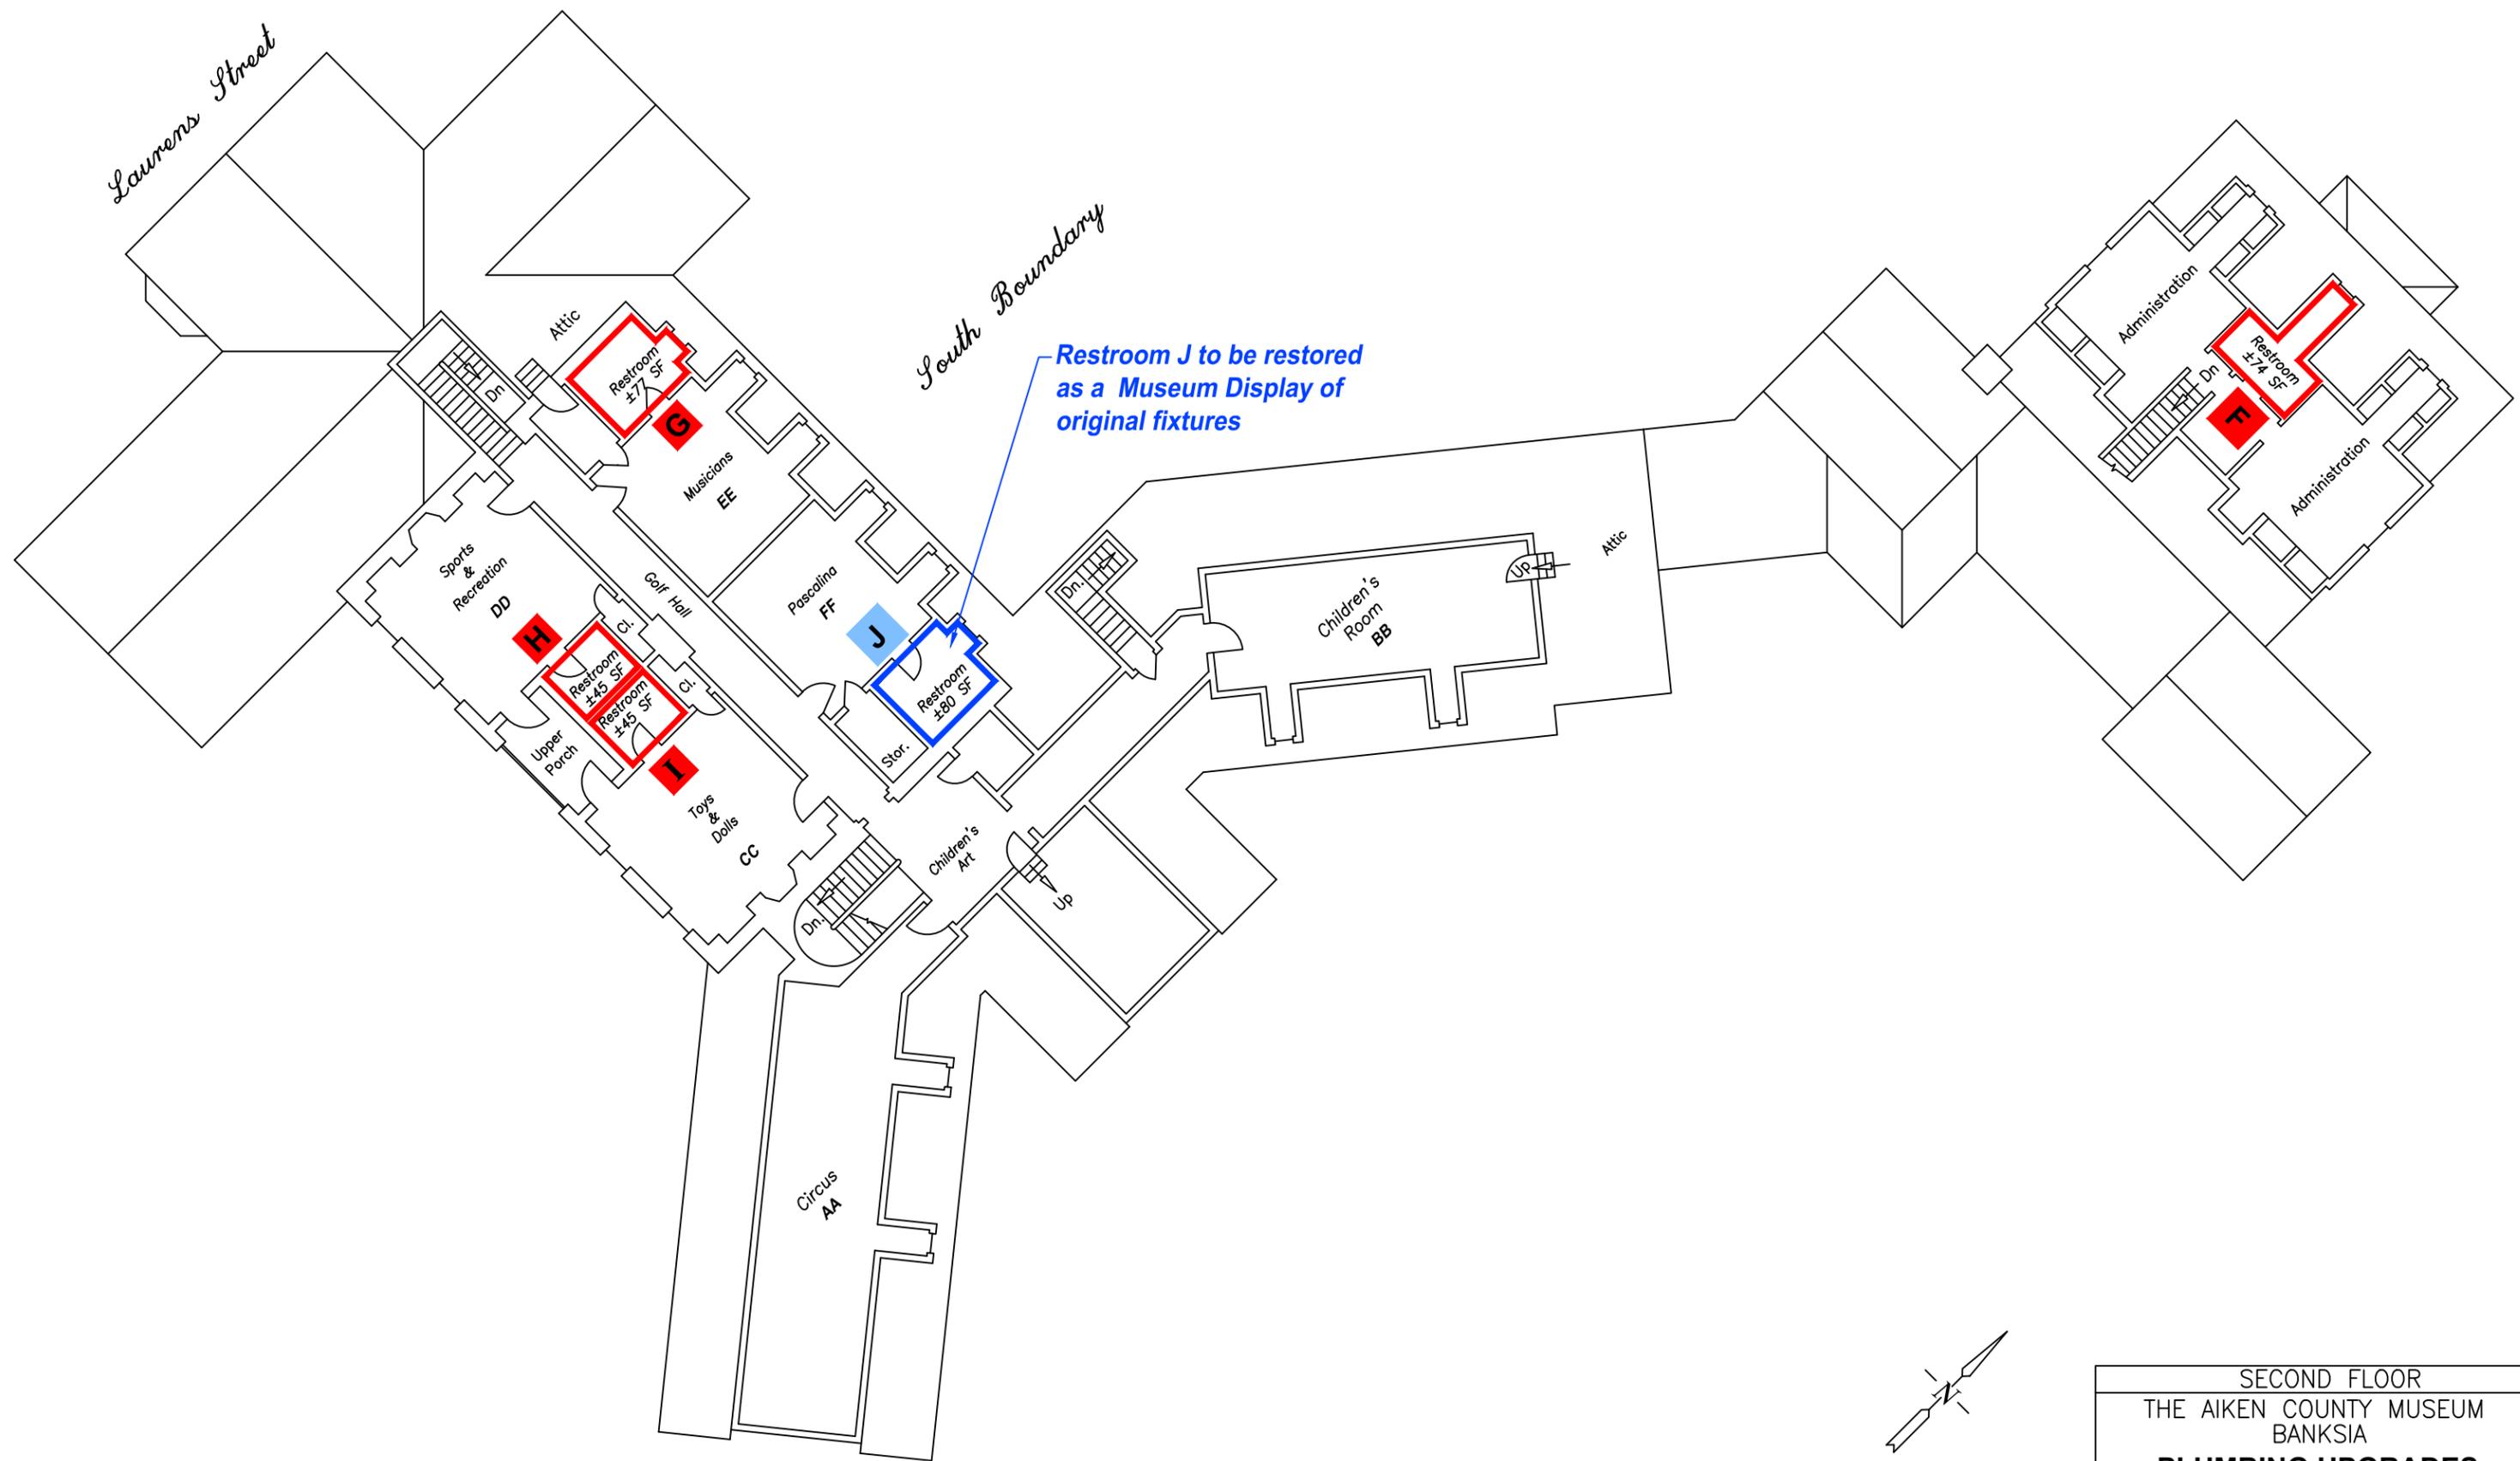

Restroom J to be restored as a Museum Display of original fixtures

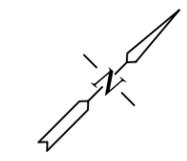

SECOND FLOOR		
THE AIKEN COUNTY MUSEUM BANKSIA		
<b>PLUMBING UPGRADES</b>		
Alien County Department Of Engineering		
DRAWN BY: S. REDICK	DATE: 2015-1103	SCALE: 1/16" = 1'-0"
DRAWING NO: <b>EXHIBIT C</b>		