


NOTE: USE SCREW FASTENERS ONLY. DO NOT USE NAILS.

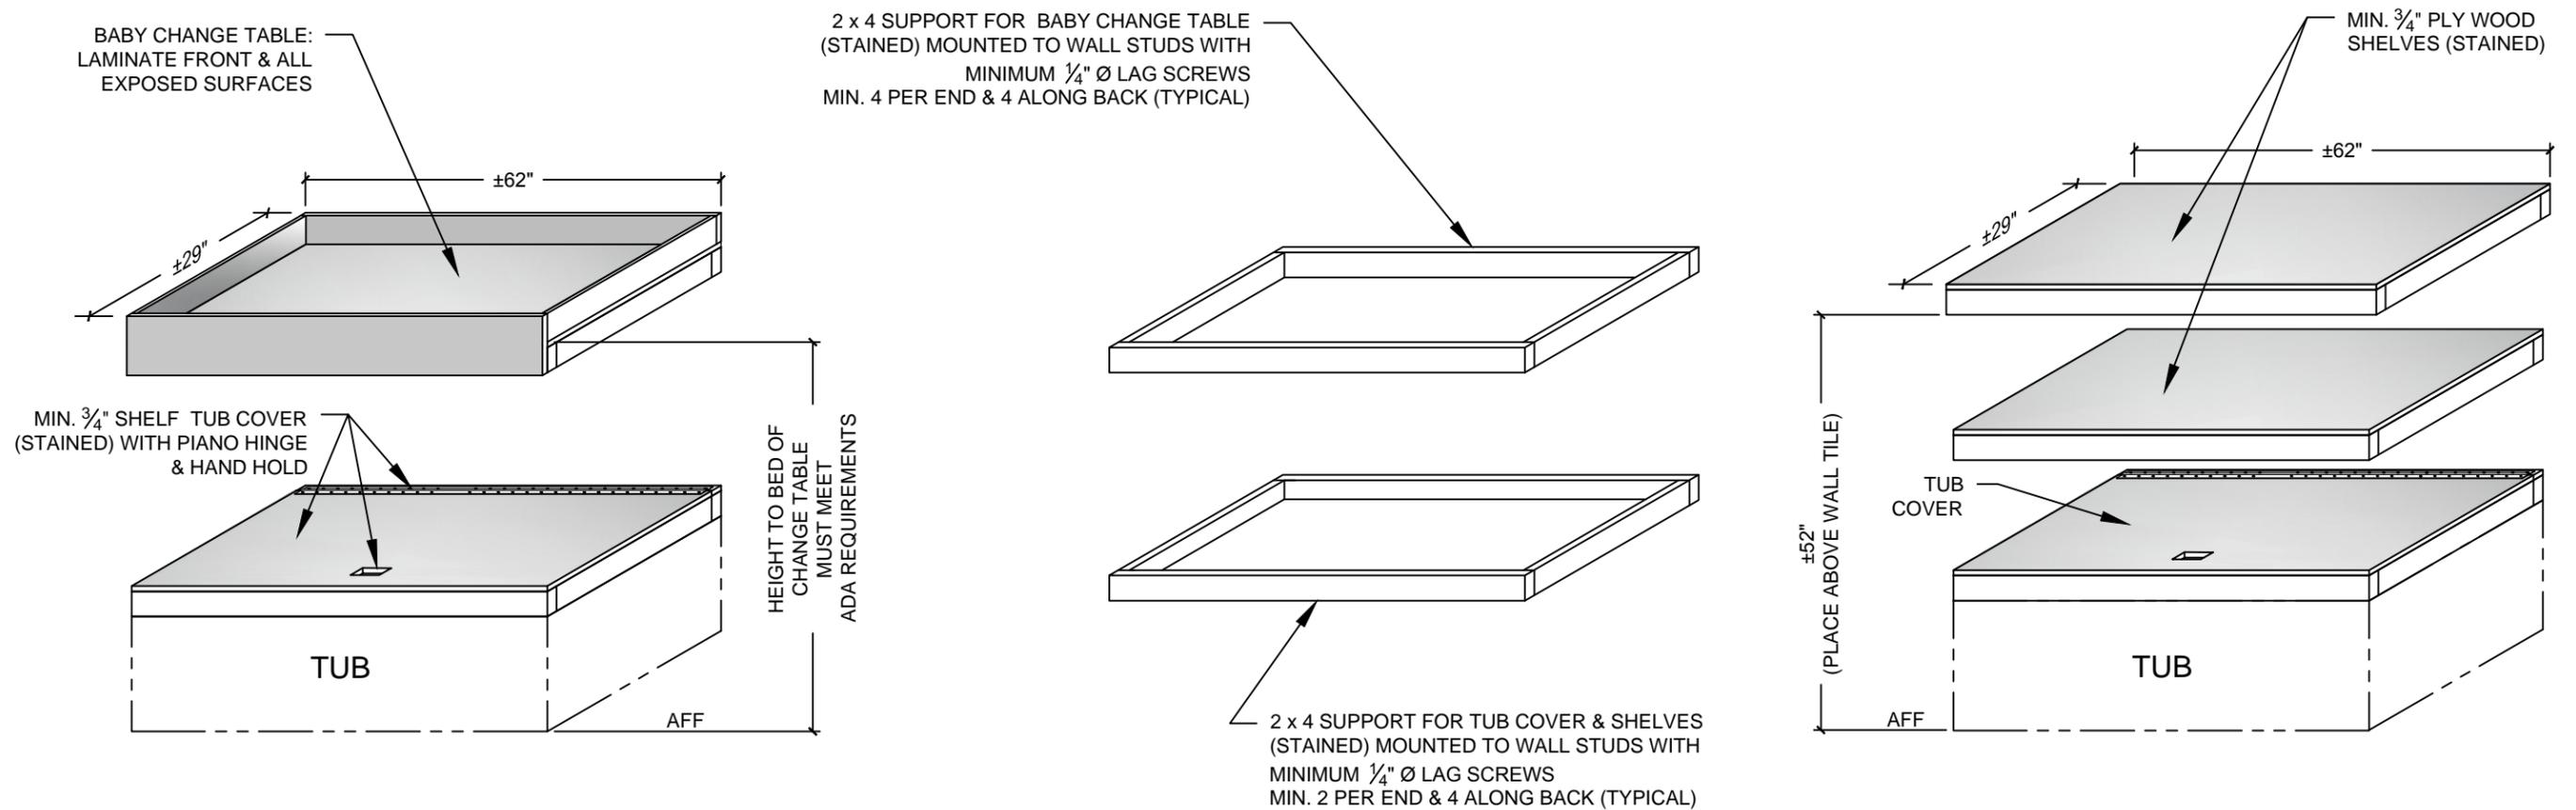

< CONCEPTUAL DESIGN - NOT FOR CONSTRUCTION >



Aiken County
Department of
Engineering

1930 University Parkway
Aiken, South Carolina 29801
(803) 642-1535
Visit: www.aikencountysc.gov

GEOSPATIAL DATA DISCLAIMER
Aiken County makes no warranty, representation or guaranty as to the content, sequence, accuracy or timeliness of the database information provided herein. Users of this data are hereby notified that the public information sources should be consulted for verification of the information contained on any maps. Aiken County assumes no liability for any errors, omissions or inaccuracies in the information provided regardless of how caused, OR, for any decision made or action taken or not taken by any person in reliance upon any information or data furnished herein.

AIKEN COUNTY MUSEUM (BANKSIA)
BABY CHANGE TABLE, SHELVING & HINGED TUB COVER
DETAIL

AIKEN COUNTY, SOUTH CAROLINA

START DATE: 2015-1024
SCALE: 1/2" = 1' - 0"
DRAWN BY: S. REDICK
COUNTY ENGINEER: JOSEPH C. BERRY

SHEET #:
EXHIBIT E
LAST REVISION DATE: --